

Brochure Plan GF
Scale:1:100




Brochure Plan FF
Scale:1:100

BOTH UNIT AREA	
Itemised Floor Areas:	Totals:
. First Floor	201.73
. Garage	37.20
. Ground	178.09
. Porch	2.88
	419.90 m² (455sq)
GFA: (EXCL. CAR SPACE/ACCESS)	334.98m²

- GENERAL NOTES:
1. DO NOT SCALE FROM DRAWING
 2. ALL DIMENSIONS TO BE CHECKED ON SITE
 3. DISCREPANCIES TO BE REPORTED TO THE AUTHOR
 4. DIMENSIONS TAKE PREFERENCE
 5. BOUNDARIES TO BE VERIFIED BY SURVEYOR.
 6. OTHER CONSULTANT DRAWINGS TAKE PREFERENCE.
 7. DRAINAGE TO COUNCIL'S REQUIREMENTS AND AS 3500

NORTH POINT:

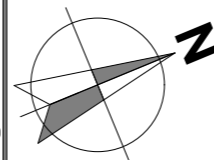

LODGE MENT:
DA OR CDC
COUNCIL :
TBA
DESIGN:
WITTON 45
DATE:
6/02/2023

DRAWN BY:
JK


DRAWING TITLE :
Floor Plan Plans
DP No:
000
SITE ADDRESS :
-
CLIENT NAMES :
VOGUE HOMES

JOB No:
KP V22-106
DRWG No:
02
VERSION No:
SP4
Scale:
1:100

2 Side Elevation
Scale:1:100



4 Side Elevation
Scale:1:100

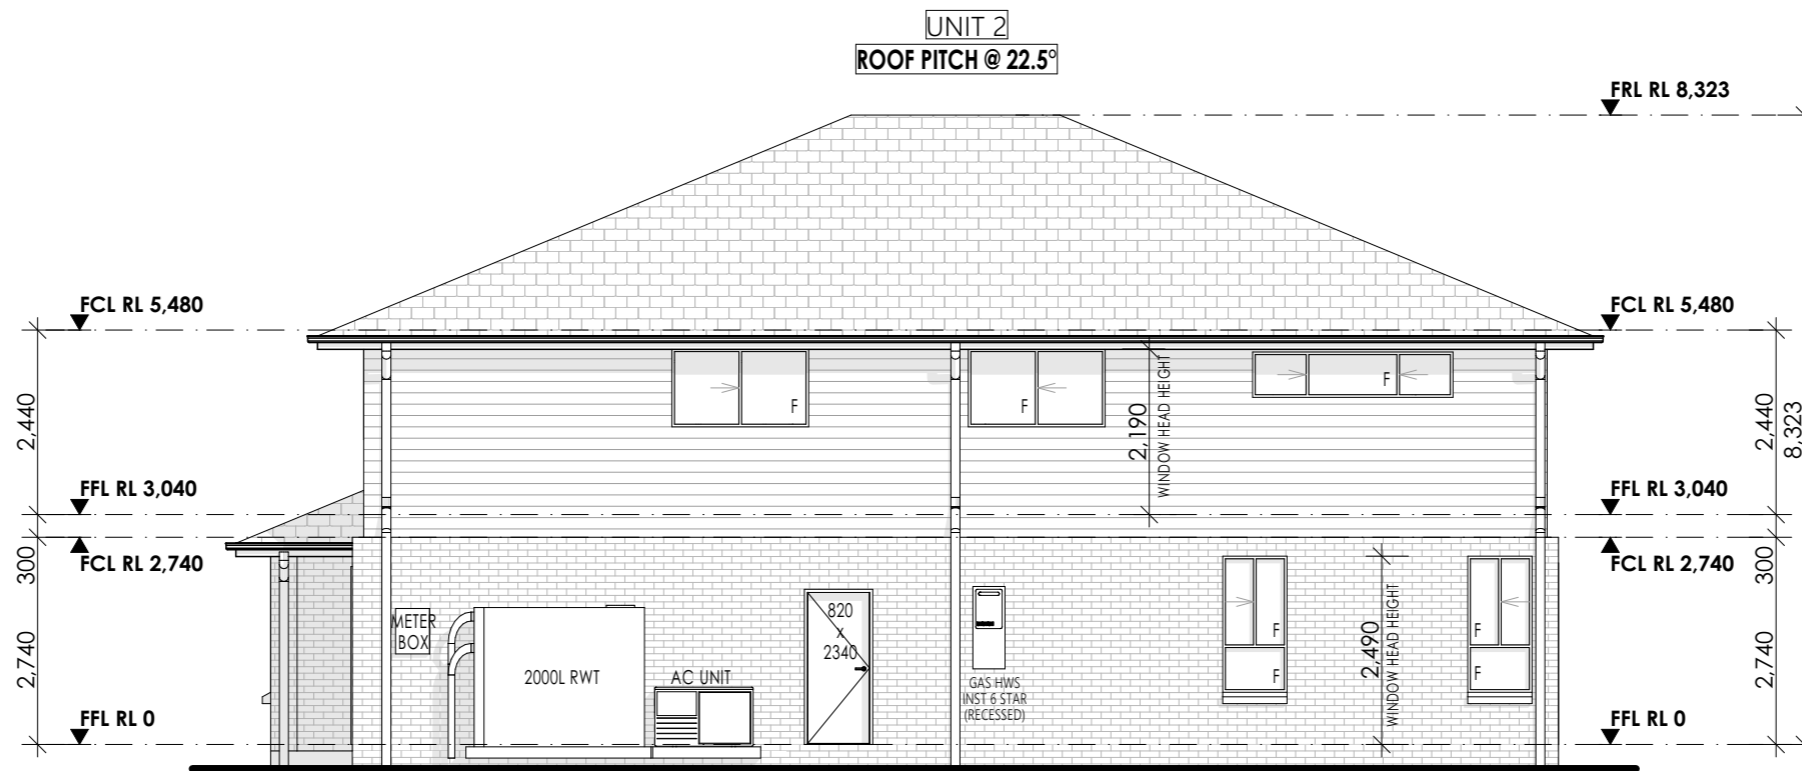

GENERAL NOTES:

1. DO NOT SCALE FROM DRAWING
2. ALL DIMENSIONS TO BE CHECKED ON SITE
3. DISCREPANCIES TO BE REPORTED TO THE AUTHOR
4. DIMENSIONS TAKE PREFERENCE
5. BOUNDARIES TO BE VERIFIED BY SURVEYOR.
6. OTHER CONSULTANT DRAWINGS TAKE PREFERENCE.
7. DRAINAGE TO COUNCIL'S REQUIREMENTS AND AS 3500

NORTH POINT:


LODGE MENT:
DA OR CDC
COUNCIL :
TBA
DESIGN:
WITTON 45
DATE:
6/02/2023

DRAWN BY:
JK


DRAWING TITLE :
Elevations
DP No:
000
SITE ADDRESS :
-
CLIENT NAMES :
VOGUE HOMES

JOB No:
KP V22-106
DRWG No:
03
VERSION No:
SP4
Scale:
1:100

3 Rear Elevation
Scale:1:100

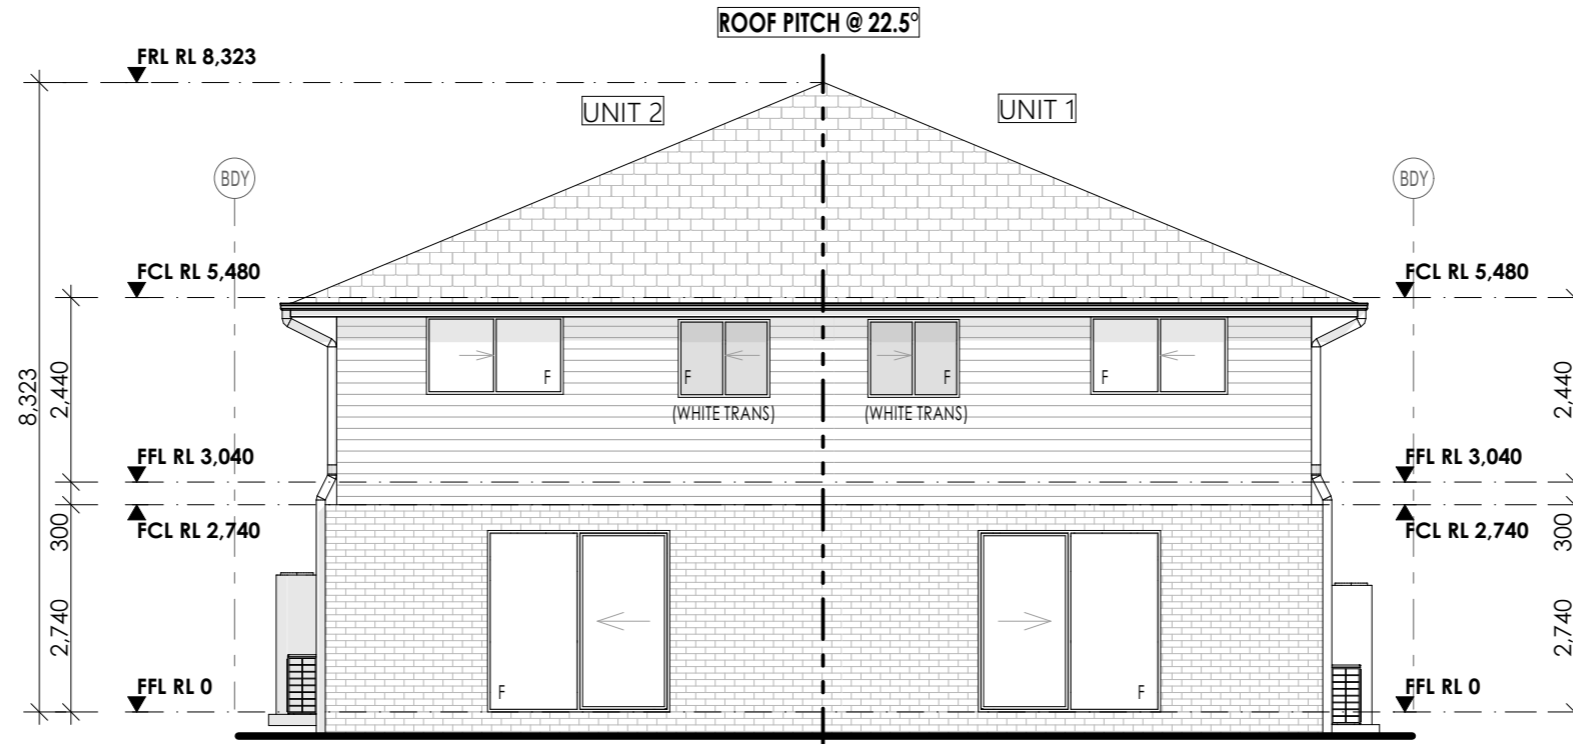

1 Front Elevation
Scale:1:100

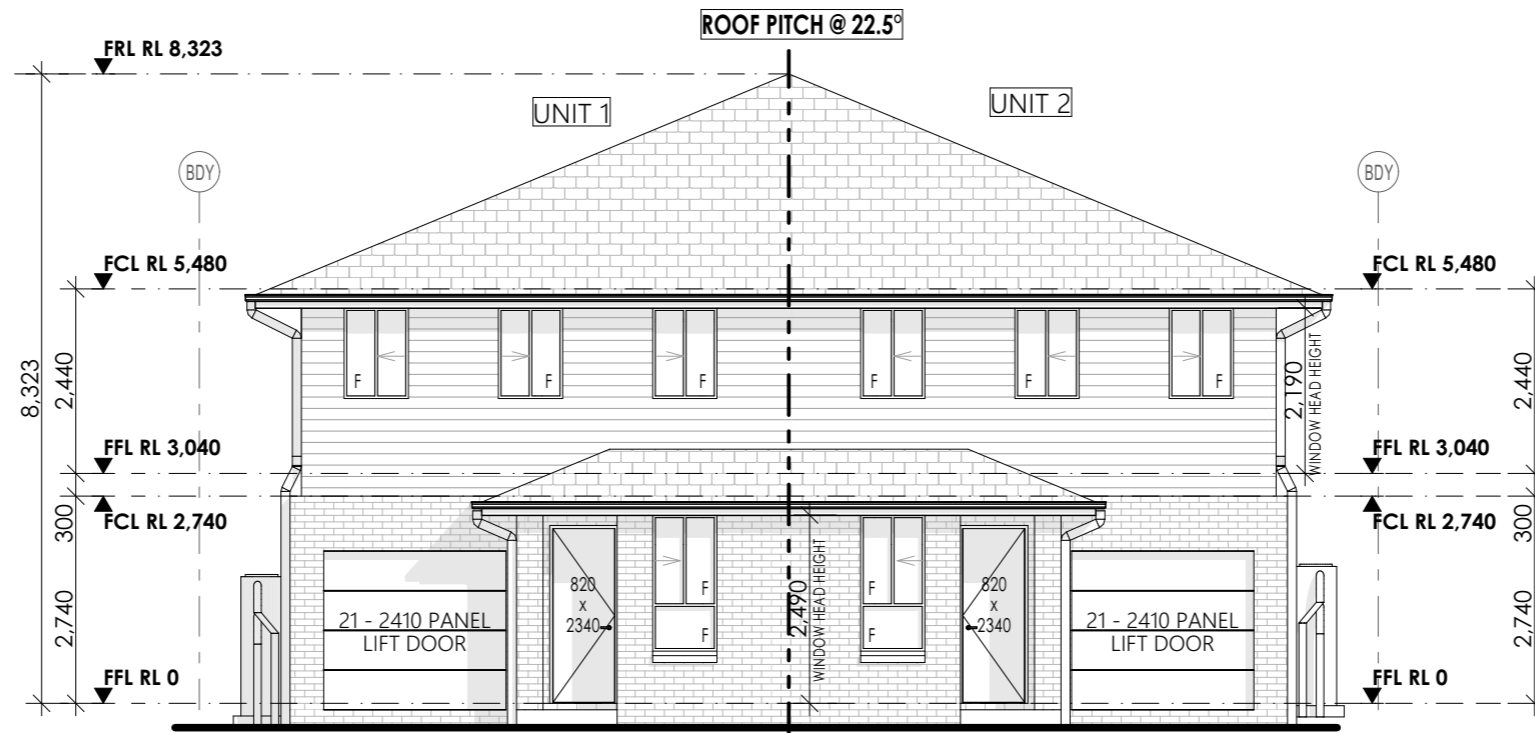

GENERAL NOTES:

1. DO NOT SCALE FROM DRAWING
2. ALL DIMENSIONS TO BE CHECKED ON SITE
3. DISCREPANCIES TO BE REPORTED TO THE AUTHOR
4. DIMENSIONS TAKE PREFERENCE
5. BOUNDARIES TO BE VERIFIED BY SURVEYOR.
6. OTHER CONSULTANT DRAWINGS TAKE PREFERENCE.
7. DRAINAGE TO COUNCIL'S REQUIREMENTS AND AS 3500

NORTH POINT:

LODGEMENT:
DA OR CDC
COUNCIL :
TBA
DESIGN:
WITTON 45
DATE:
6/02/2023

DRAWN BY:
JK

DRAWING TITLE :
Elevations
DP No:
000
SITE ADDRESS :
-
CLIENT NAMES :
VOGUE HOMES

JOB No:
KP V22-106
DRWG No:
04
VERSION No:
SP4
Scale:
1:100