

Brochure Plan GF

Scale:1:100



E info@karaplan.com.au
 P 0430 510 327
 W www.karaplan.com.au
 ABN 66 602 010 659
 BDAA 6713

COPYRIGHT:
 This Design and the Associated documents and information are subject to Copyright Laws and must not be used, Reproduced or Copied wholly or in part with out written consent from the Author

| HOUSE AREA | |
|--------------------------------------|-------------------------------------|
| Itemised Floor Areas: | Totals: |
| . Alfresco | 21.89 |
| . Garage | 33.55 |
| . Ground Floor | 242.83 |
| . Porch | 1.87 |
| | 300.14 m² (325sq) |
| GFA: (EXCL. CAR SPACE/ACCESS) | 240.25m ² |




THIS DRAWING IS PRELIMINARY AND SUBJECT TO FINAL CONTOUR SURVEY VOGUE HOMES RESERVES THE RIGHT TO CHANGE DESIGN
 COPYRIGHT:
 This Design is exclusive property of Vogue Homes and must not be used, reproduced or copied wholly in anyway without permission

GENERAL NOTES:

1. DO NOT SCALE FROM DRAWING
2. ALL DIMENSIONS TO BE CHECKED ON SITE
3. DISCREPANCIES TO BE REPORTED TO THE AUTHOR
4. DIMENSIONS TAKE PREFERENCE
5. BOUNDARIES TO BE VERIFIED BY SURVEYOR.
6. OTHER CONSULTANT DRAWINGS TAKE PREFERENCE.
7. DRAINAGE TO COUNCIL'S REQUIREMENTS AND AS 3500


NORTH POINT:

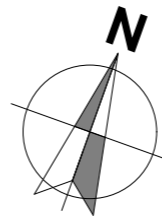

LODGEMENT:
 CDC - GREENFIELD CODE
 COUNCIL :
 TBA
 DESIGN:
 CATALINA 32
 DATE:
 20/03/2023

DRAWING TITLE :
 Ground Floor Plan
 DP No:
 -
 SITE ADDRESS :
 TBA
 CLIENT NAMES :
 VOGUE HOMES

JOB No:
KP V22-100
 DRWG No:
 02
 VERSION No:
 SP3
 Scale:
 1:100

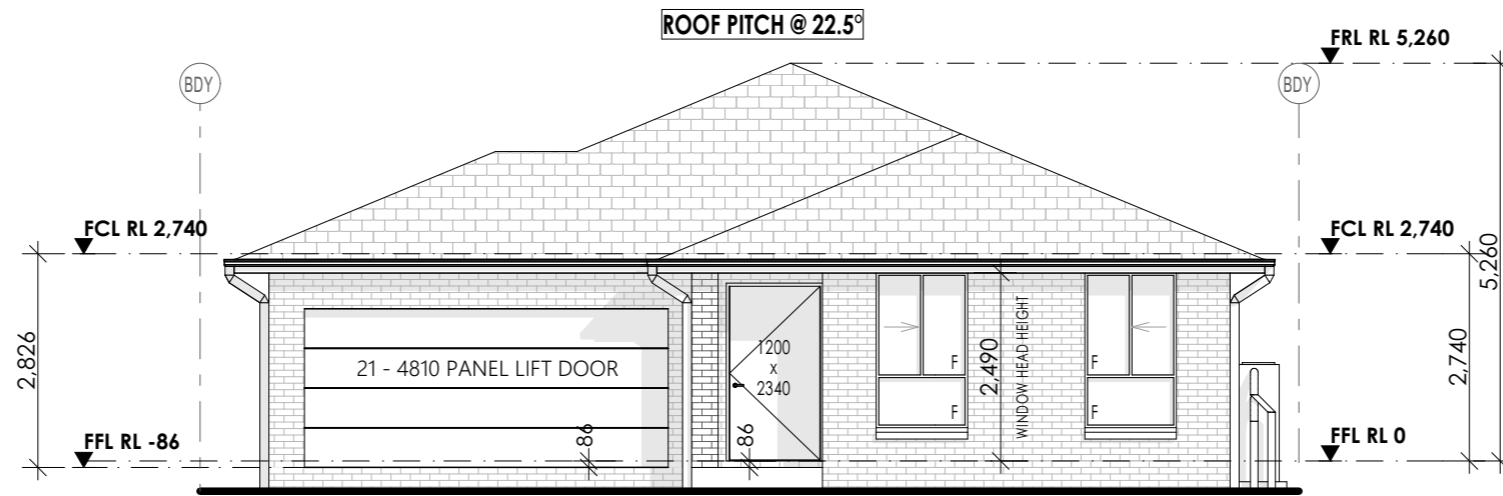

1 Front Elevation
Scale:1:100



3 Rear Elevation
Scale:1:100

GENERAL NOTES:

1. DO NOT SCALE FROM DRAWING
2. ALL DIMENSIONS TO BE CHECKED ON SITE
3. DISCREPANCIES TO BE REPORTED TO THE AUTHOR
4. DIMENSIONS TAKE PREFERENCE
5. BOUNDARIES TO BE VERIFIED BY SURVEYOR.
6. OTHER CONSULTANT DRAWINGS TAKE PREFERENCE.
7. DRAINAGE TO COUNCIL'S REQUIREMENTS AND AS 3500

NORTH POINT:

LODGEEMENT:


CDC - GREENFIELD CODE
COUNCIL :
TBA
DESIGN:
CATALINA 32
DATE:
20/03/2023

DRAWING TITLE :


Elevations
DP No:
-
SITE ADDRESS :
TBA
CLIENT NAMES :
VOGUE HOMES

JOB No:

KP V22-100
DRWG No:
03
VERSION No:
SP3
Scale:
1:100

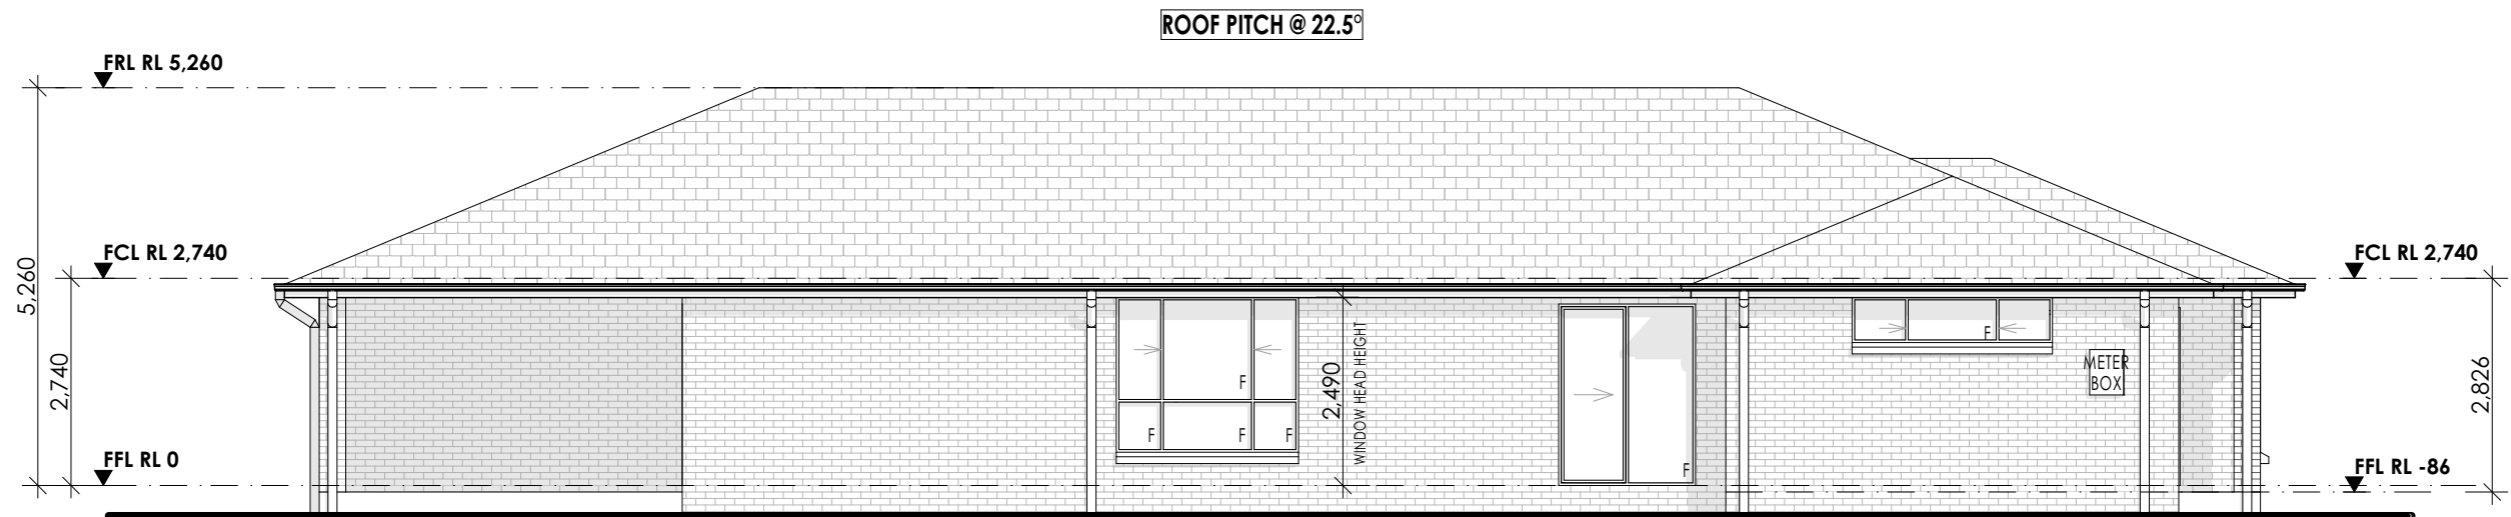

2 Side Elevation
Scale:1:100

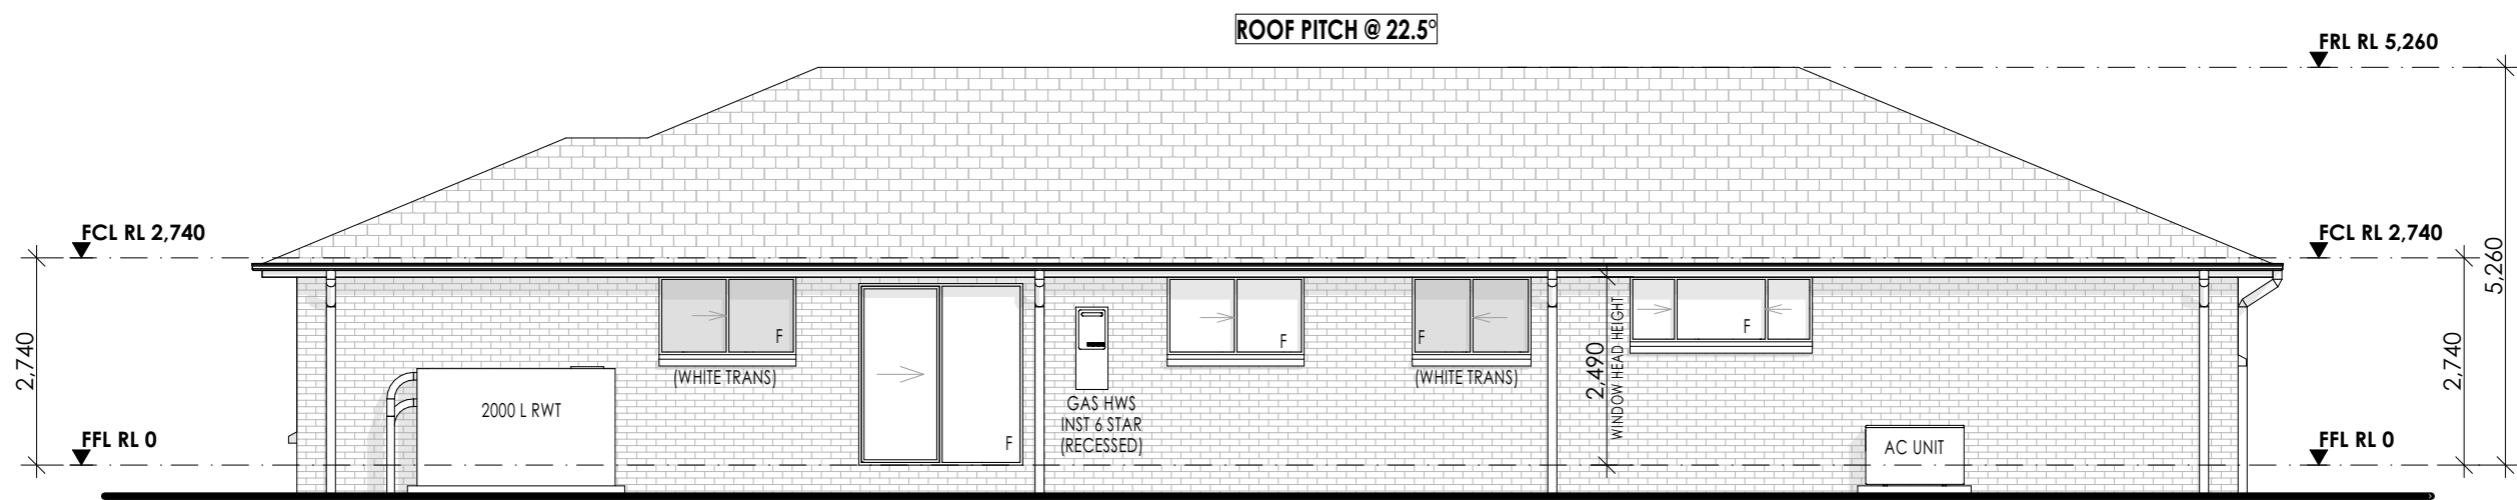

4 Side Elevation
Scale:1:100

GENERAL NOTES:

1. DO NOT SCALE FROM DRAWING
2. ALL DIMENSIONS TO BE CHECKED ON SITE
3. DISCREPANCIES TO BE REPORTED TO THE AUTHOR
4. DIMENSIONS TAKE PREFERENCE
5. BOUNDARIES TO BE VERIFIED BY SURVEYOR.
6. OTHER CONSULTANT DRAWINGS TAKE PREFERENCE.
7. DRAINAGE TO COUNCIL'S REQUIREMENTS AND AS 3500

NORTH POINT:

LODGEMENT:

CDC - GREENFIELD CODE
COUNCIL :
TBA
DESIGN:
CATALINA 32
DATE:
20/03/2023

DRAWING TITLE :

Elevations
DP No:
-
SITE ADDRESS :
TBA
CLIENT NAMES :
VOGUE HOMES

JOB No:

KP V22-100
DRWG No:
04
VERSION No:
SP3
Scale:
1:100