

Brochure Plan GF
Scale:1:100




Brochure Plan FF
Scale:1:100

HOUSE AREA	
Itemised Floor Areas:	Totals:
. Alfresco	33.79
. First Floor	128.36
. Garage	33.58
. Ground Floor	136.50
. Porch	1.68
	333.91 m² (36Sq)
GFA: (EXCL CAR SPACE/ACCESS)	256.26m ²

GENERAL NOTES:

- DO NOT SCALE FROM DRAWING
- ALL DIMENSIONS TO BE CHECKED ON SITE
- DISCREPANCIES TO BE REPORTED TO THE AUTHOR
- DIMENSIONS TAKE PREFERENCE
- BOUNDARIES TO BE VERIFIED BY SURVEYOR.
- OTHER CONSULTANT DRAWINGS TAKE PREFERENCE.
- DRAINAGE TO COUNCIL'S REQUIREMENTS AND AS 3500

NORTH POINT:

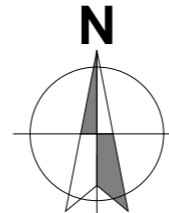

LODGE MENT:
CDC - GREENFIELD CODE
COUNCIL :
TBA
DESIGN:
CHESTER 36
DATE:
20/03/2023

DRAWING TITLE :
Floor Plans
DP No:
-
SITE ADDRESS :
TBA
CLIENT NAMES :
VOGUE HOMES

JOB No:
KP V22-104
DRWG No:
02
VERSION No:
SP5
Scale:
1:100



1 Front Elevation
Scale:1:100



3 Rear Elevation
Scale:1:100

GENERAL NOTES:

1. DO NOT SCALE FROM DRAWING
2. ALL DIMENSIONS TO BE CHECKED ON SITE
3. DISCREPANCIES TO BE REPORTED TO THE AUTHOR
4. DIMENSIONS TAKE PREFERENCE
5. BOUNDARIES TO BE VERIFIED BY SURVEYOR.
6. OTHER CONSULTANT DRAWINGS TAKE PREFERENCE.
7. DRAINAGE TO COUNCIL'S REQUIREMENTS AND AS 3500

NORTH POINT:

LODGEEMENT:


CDC - GREENFIELD CODE
COUNCIL :
TBA
DESIGN:
CHESTER 36
DATE:
20/03/2023

DRAWING TITLE :

Elevations
DP No:
-
SITE ADDRESS :
TBA
CLIENT NAMES :
VOGUE HOMES

JOB No:

KP V22-104
DRWG No:
03
VERSION No:
SP5
Scale:
1:100

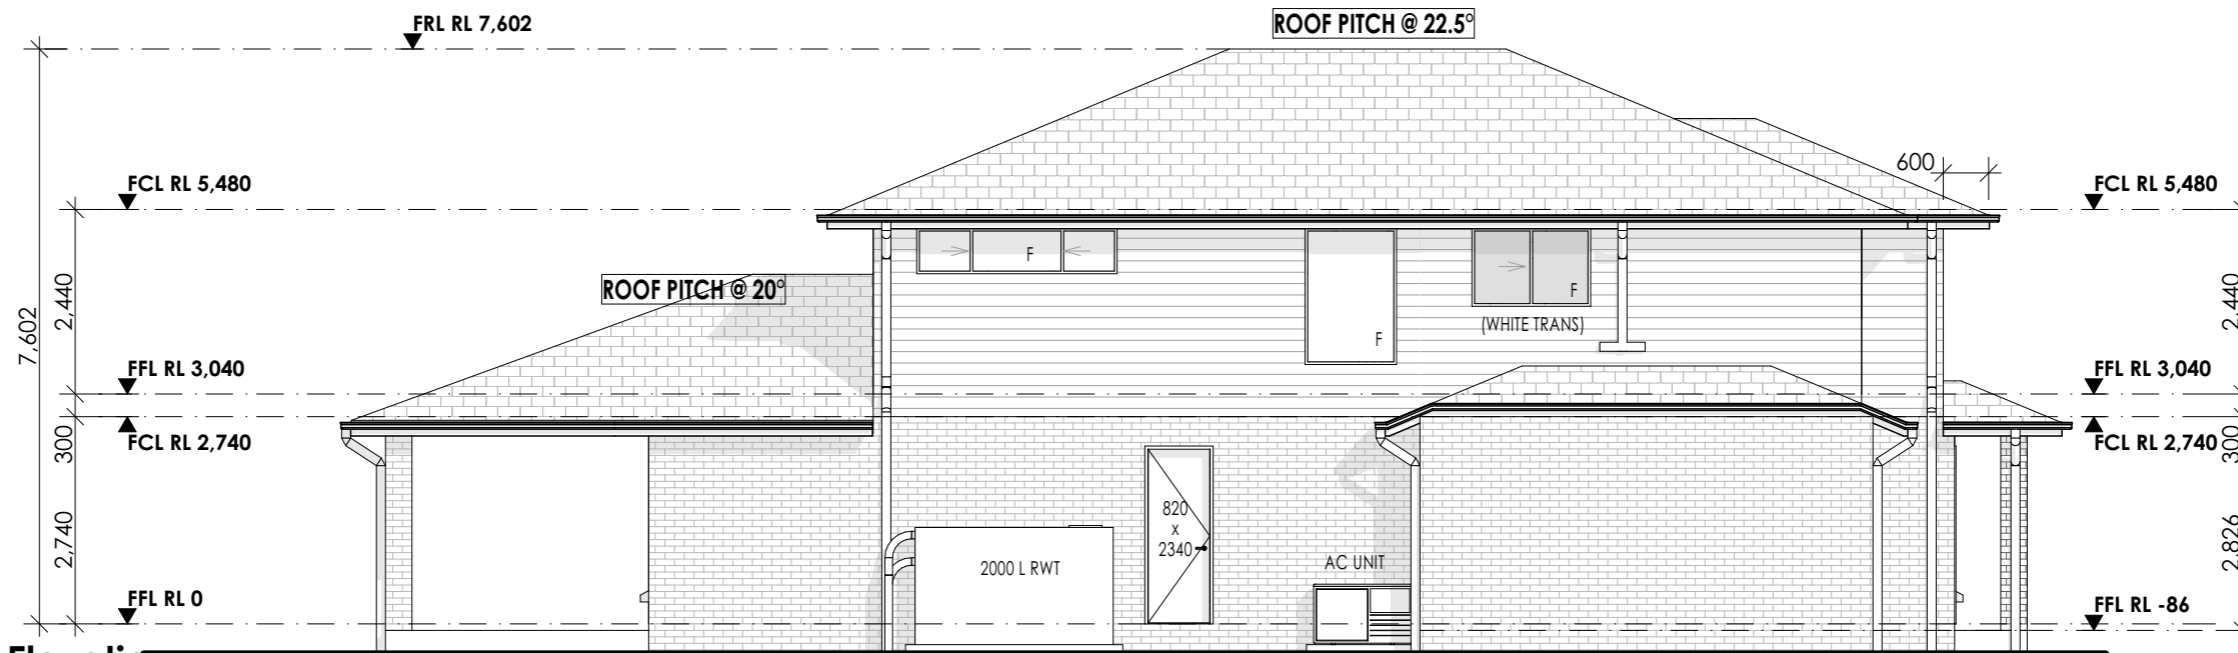

2 Side Elevation
Scale:1:100



4 Side Elevation
Scale:1:100

GENERAL NOTES:

1. DO NOT SCALE FROM DRAWING
2. ALL DIMENSIONS TO BE CHECKED ON SITE
3. DISCREPANCIES TO BE REPORTED TO THE AUTHOR
4. DIMENSIONS TAKE PREFERENCE
5. BOUNDARIES TO BE VERIFIED BY SURVEYOR.
6. OTHER CONSULTANT DRAWINGS TAKE PREFERENCE.
7. DRAINAGE TO COUNCIL'S REQUIREMENTS AND AS 3500

NORTH POINT:

LODGEMENT:

CDC - GREENFIELD CODE
COUNCIL :
TBA
DESIGN:
CHESTER 36
DATE:
20/03/2023

DRAWING TITLE :

Elevations
DP No:
-
SITE ADDRESS :
TBA
CLIENT NAMES :
VOGUE HOMES

JOB No:

KP V22-104
DRWG No:
04
VERSION No:
SP5
Scale:
1:100