
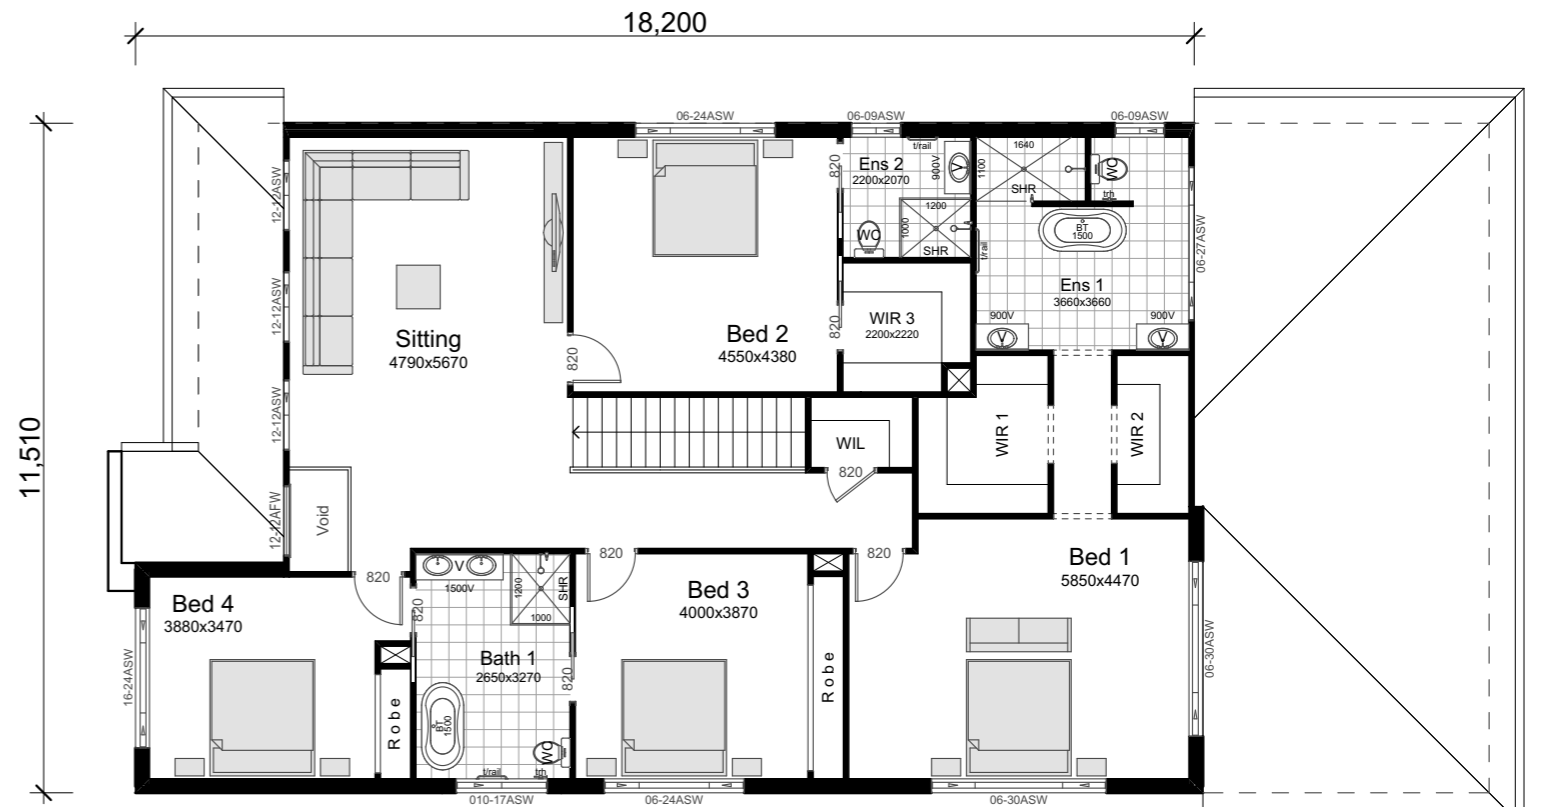


HOUSE AREAS	
Ground Living Area:	196.41m ²
First Floor Living Area:	190.95m ²
Garage:	37.14m ²
Porch:	5.11m ²
Alfresco:	24.21m ²
Total Area:	453.82m² 48.79Sq
CDC Gross Floor Area:	370.98m²

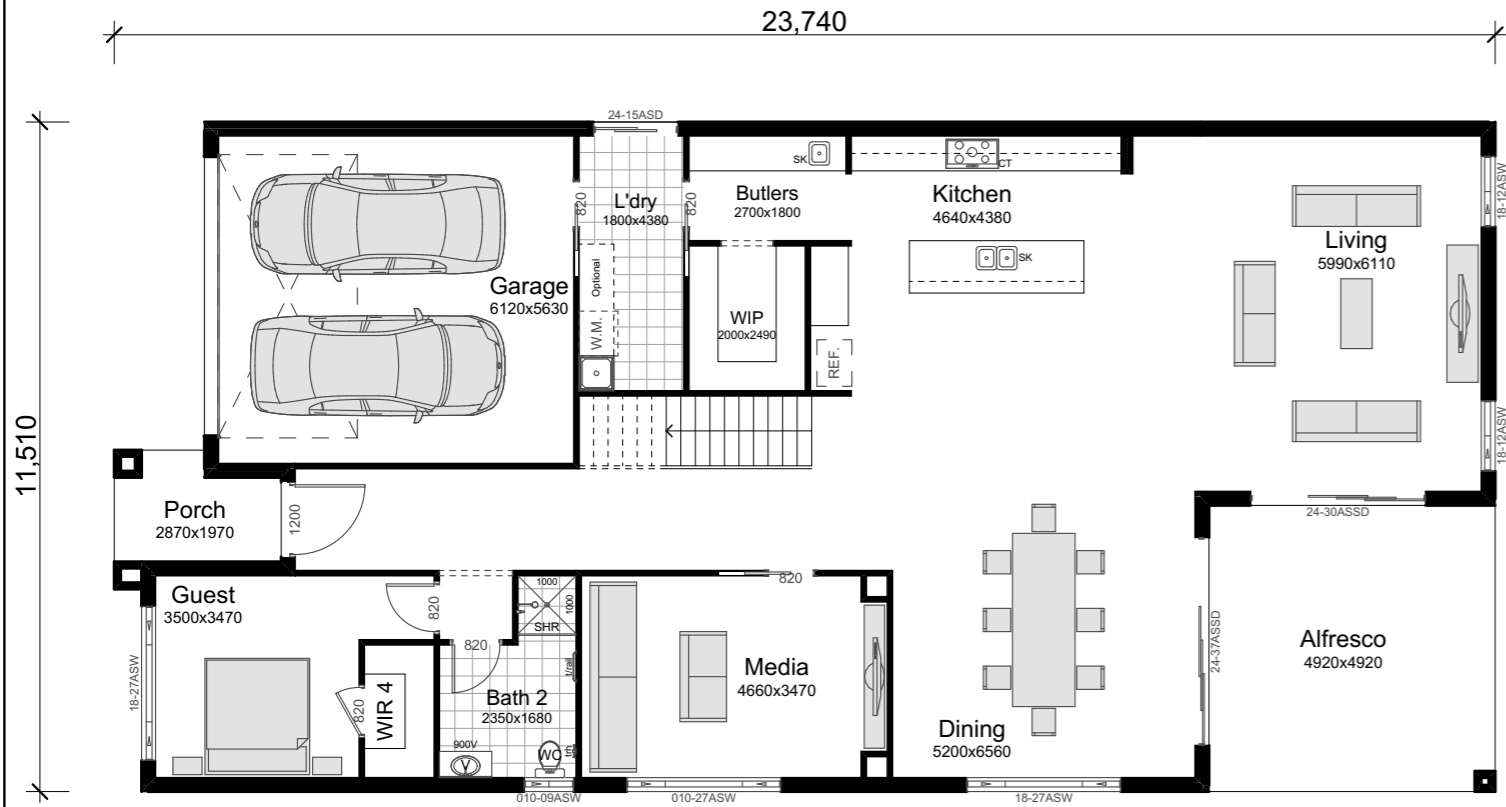

Brochure Plan

scale 1:125

JR Design & Drafting
Residential Design & Drafting Services
Phone: (02) 9757 - 4002 Fax: (02) 9757 - 4003
Email: jr.design.drafting@gmail.com
Address: Suite 304 No. 447 Victoria Street, Wetherill Park, NSW 2164

Issue	Amendment	Date:	North:
A	Concept Plans	30.06.21	

VOGUE HOMES
Copyright:
This plan is the exclusive property of Vogue Homes. and must not be used, reproduced or copied wholly in any way without permission

Proposed:
New Double Storey Dwelling
Location:
Client:
Vogue Homes

Drawing Title: Brochure Plan	Revision: A
L.G.A	Design: NORFOLK 49
Facade : Standard	WH Job No: TBC
Date: 30.06.21	JR Job No: VH0000
Scale: 1:130	Sheet: 1 of 1



○ Front Elevation
Elevation 4 scale 1:100

- CONSTRUCTION NOTES:**
1. Figured dimensions are to be taken in preference to scaling
 2. No allowance has been made for shrinkage or milling
 3. All Levels shown are approximate and should be verified on site during construction
 4. Doorway openings with inward opening doors to room containing toilets which are closer than 1200mm to the toilet are to be fitted with hinges to allow the door to be removed from the outside when the door is closed.
 5. Dimensions are to be verified on site by builder before the commencement of work
 6. All timber framing to be carried out to the requirements of Australian Standards (as 1684) as a minimum.
 7. Refer to the builders scope of works for inclusions & exclusions
 8. All work to be carried out in accordance with the requirements of the Building Code of Australia and the relevant local authority.
 9. All service positions, air conditioning droppers, outlets, return air grills, manholes and bulkheads to be determined on site at supervisor / contractors discretion
 10. All reinforced concrete, steel beams including supports, and nominated beams including supports to Engineer's details.
 11. Termite protection in accordance with Australian Standards
 12. Refer to Basix Certificate for energy, water & thermal requirements
 14. All 1st floor windows with a sill height less than 1700mm to have a max opening width of 125mm
 15. Final Construction Joints, steel posts & Beams, Floor Joist to structural engineer plans
 16. Meter Box, Gas Meter to be confirmed with Builder on site.
 17. Downpipes to be confirmed with plumber on site.



○ Side Elevation
Elevation 1 scale 1:100

JR Design & Drafting
Residential Design & Drafting Services
Phone: (02) 9757 - 4002 Fax: (02) 9757 - 4003
Email: jr.design.drafting@gmail.com
Address: Suite 304 No. 447 Victoria Street, Wetherill Park, NSW 2164

Issue	Amendment	Date:	North:
A	Concept Plans	30.06.21	

VOGUE HOMES
Copyright:
This plan is the exclusive property of Vogue Homes. and must not be used, reproduced or copied wholly in any way without permission

Proposed:
New Double Storey Dwelling
Location:
Client:
Vogue Homes


Drawing Title: Elevations	Revision: A
L.G.A	Design: NORFOLK 48
Facade : Standard	VH Job No: TBC
Date 30.06.21	JR Job No: VH0000
Scale 1:100	Sheet 3 of 4

1. All work to be carried out in accordance with the requirements of the Building Code of Australia and the relevant local authority.
2. All timber framing to be carried out to the requirements of Australian Standards (as 1684) as a minimum.
3. All reinforced concrete, steel beams including supports, and nominated beams including supports to Engineer's details.
4. Structural Engineer to check, detail and certify brickwork to garage area with a height greater than 3000mm between horizontal supports.
5. All brickwork to be constructed in accordance with the requirements of the Building Code of Australia.
6. Coated pipes in brickwork to be provided in accordance with the requirements of the Building Code of Australia.
7. Doorway openings with inward opening doors to room containing toilets which are closer than 1200mm to the toilet are to be fitted with hinges to allow the door to be removed from the outside when the door is closed.



Rear Elevation
Elevation 2 scale 1:100

CONSTRUCTION NOTES:	
1.	Figured dimensions are to be taken in preference to scaling
2.	No allowance has been made for shrinkage or milling
3.	All Levels shown are approximate and should be verified on site during construction
4.	Doorway openings with inward opening doors to room containing toilets which are closer than 1200mm to the toilet are to be fitted with hinges to allow the door to be removed from the outside when the door is closed.
5.	Dimensions are to be verified on site by builder before the commencement of work
6.	All timber framing to be carried out to the requirements of Australian Standards (as 1684) as a minimum.
7.	Refer to the builders scope of works for inclusions & exclusions
8.	All work to be carried out in accordance with the requirements of the Building Code of Australia and the relevant local authority.
9.	All service positions, air conditioning droppers, outlets, return air grills, manholes and bulkheads to be determined on site at supervisor / contractors discretion
10.	All reinforced concrete, steel beams including supports, and nominated beams including supports to Engineer's details.
11.	Termite protection in accordance with Australian Standards
12.	Refer to Basix Certificate for energy, water & thermal requirements
14.	All 1st floor windows with a sill height less than 1700mm to have a max opening width of 125mm
15.	Final Construction Joints, steel posts & Beams, Floor Joist to structural engineer plans
16.	Meter Box, Gas Meter to be confirmed with Builder on site.
17.	Downpipes to be confirmed with plumber on site.

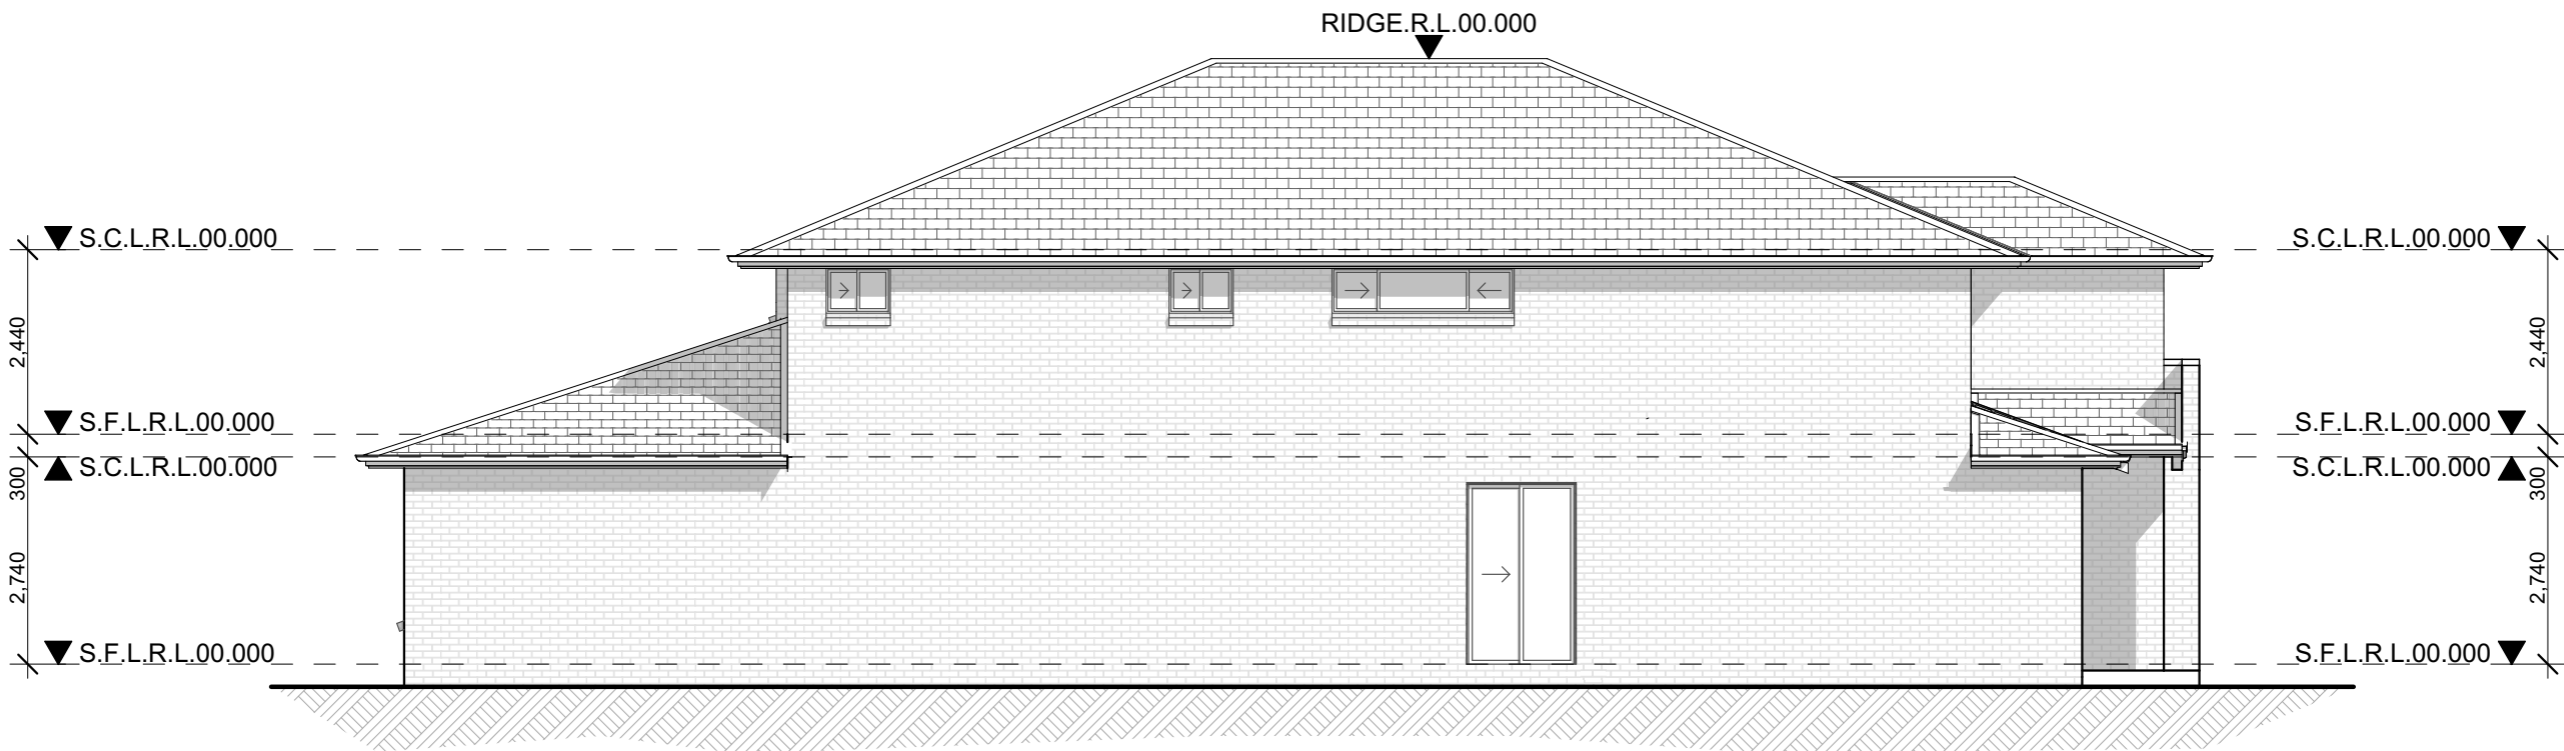

Side Elevation
Elevation 3 scale 1:100

JR Design & Drafting
Residential Design & Drafting Services
Phone: (02) 9757 - 4002 Fax: (02) 9757 - 4003
Email: jr.design.drafting@gmail.com
Address: Suite 304 No. 447 Victoria Street, Wetherill Park, NSW 2164

Issue	Amendment	Date:	North:
A	Concept Plans	30.06.21	

VOGUE HOMES
Copyright:
This plan is the exclusive property of Vogue Homes. and must not be used, reproduced or copied wholly in any way without permission

Proposed: New Double Storey Dwelling	Drawing Title: Elevations	Revision: A
Location: .	L.G.A	Design: NORFOLK 48
Client: Vogue Homes	Facade : Standard Scale 1:100	VH Job No: TBC
	Date 30.06.21 Sheet 4 of 4	JR Job No: VH0000

1. All work to be carried out in accordance with the requirements of the Building Code of Australia and the relevant local authority.
2. All timber framing to be carried out to the requirements of Australian Standards (as 1684) as a minimum.
3. All reinforced concrete, steel beams including supports, and nominated beams including supports to Engineer's details.
4. Structural Engineer to check, detail and certify brickwork to garage area with a height greater than 3000mm between horizontal supports.
5. All brickwork to be constructed in accordance with the requirements of the Building Code of Australia.
6. Coated pipes in brickwork to be provided in accordance with the requirements of the Building Code of Australia.
7. Doorway openings with inward opening doors to room containing toilets which are closer than 1200mm to the toilet are to be fitted with hinges to allow the door to be removed from the outside when the door is closed.